

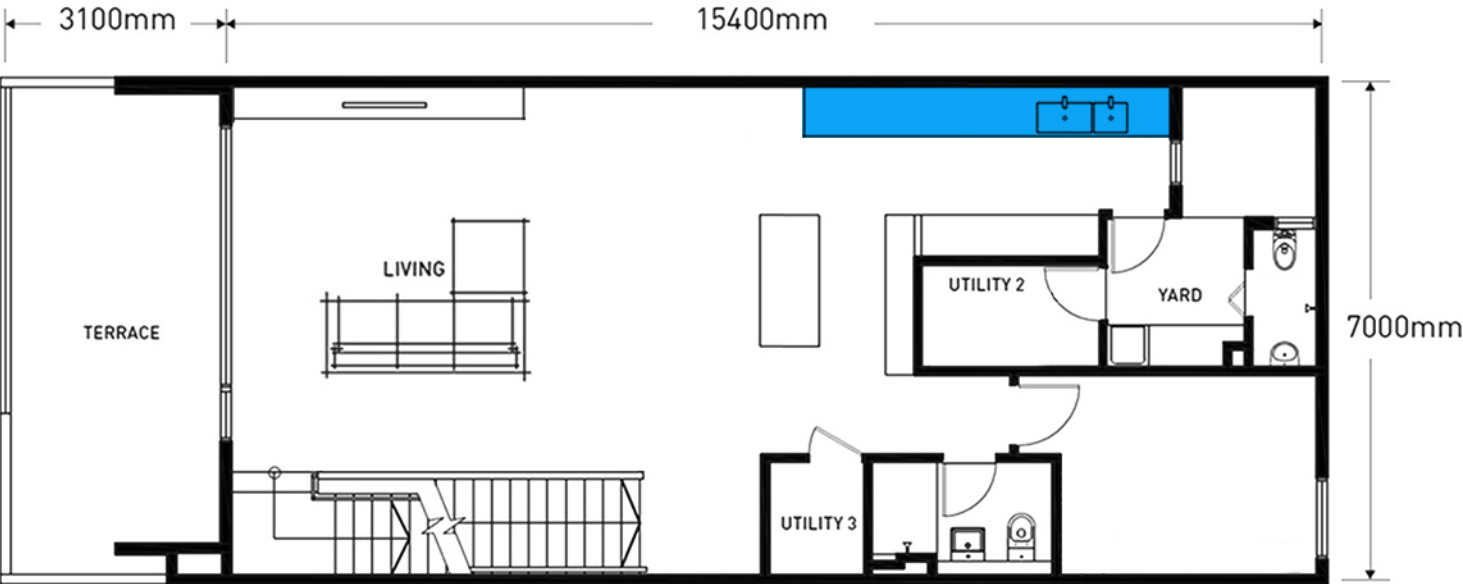
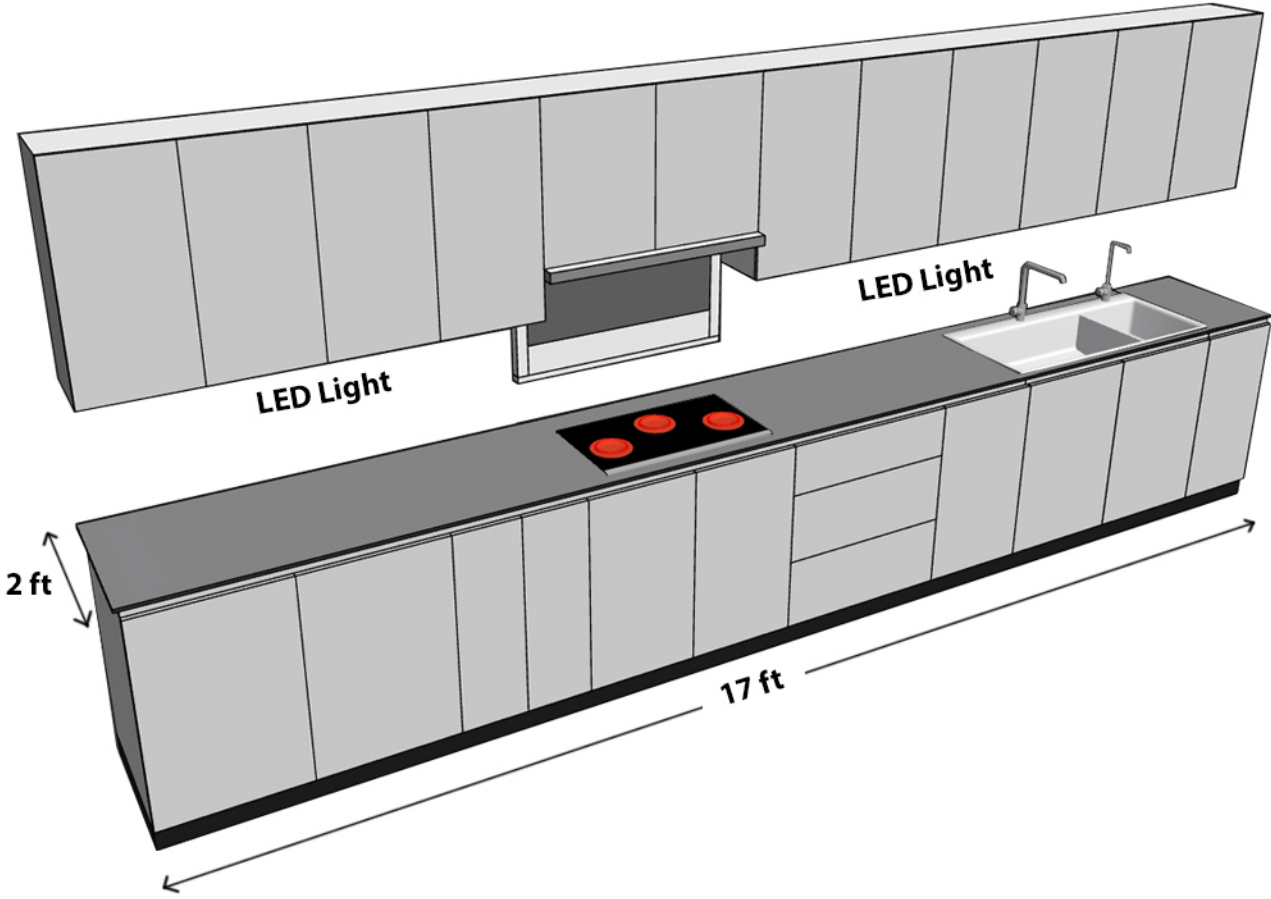




Kitchen - i

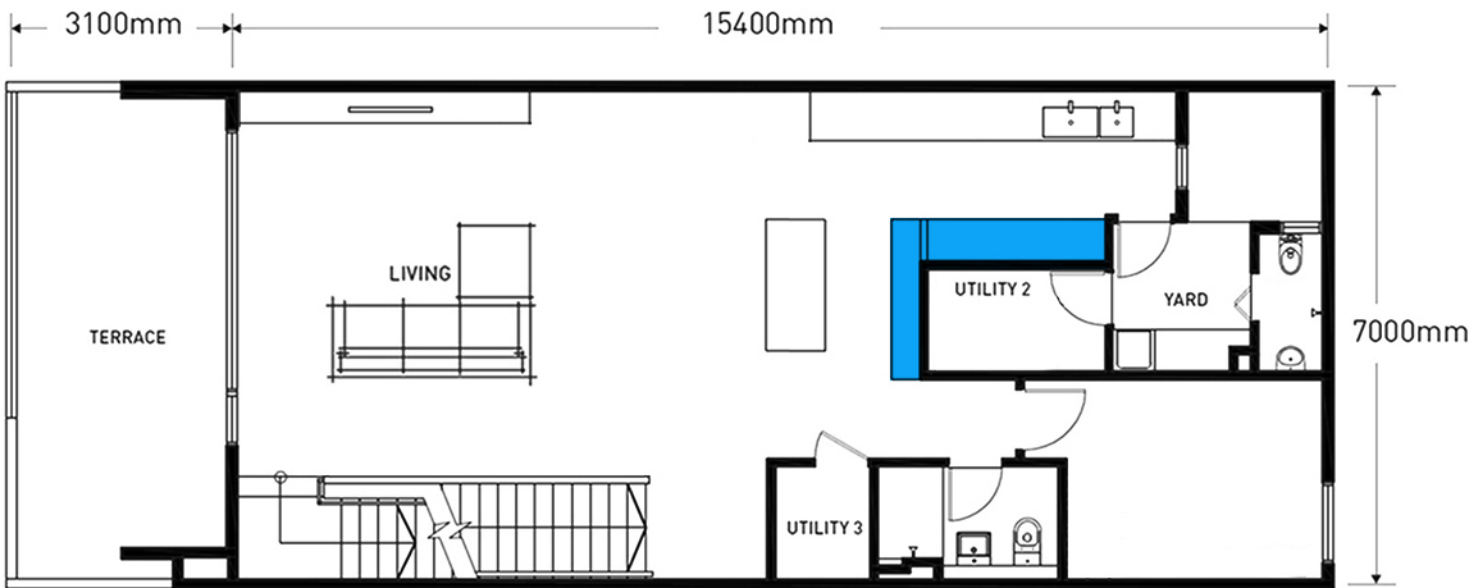



Kitchen - L

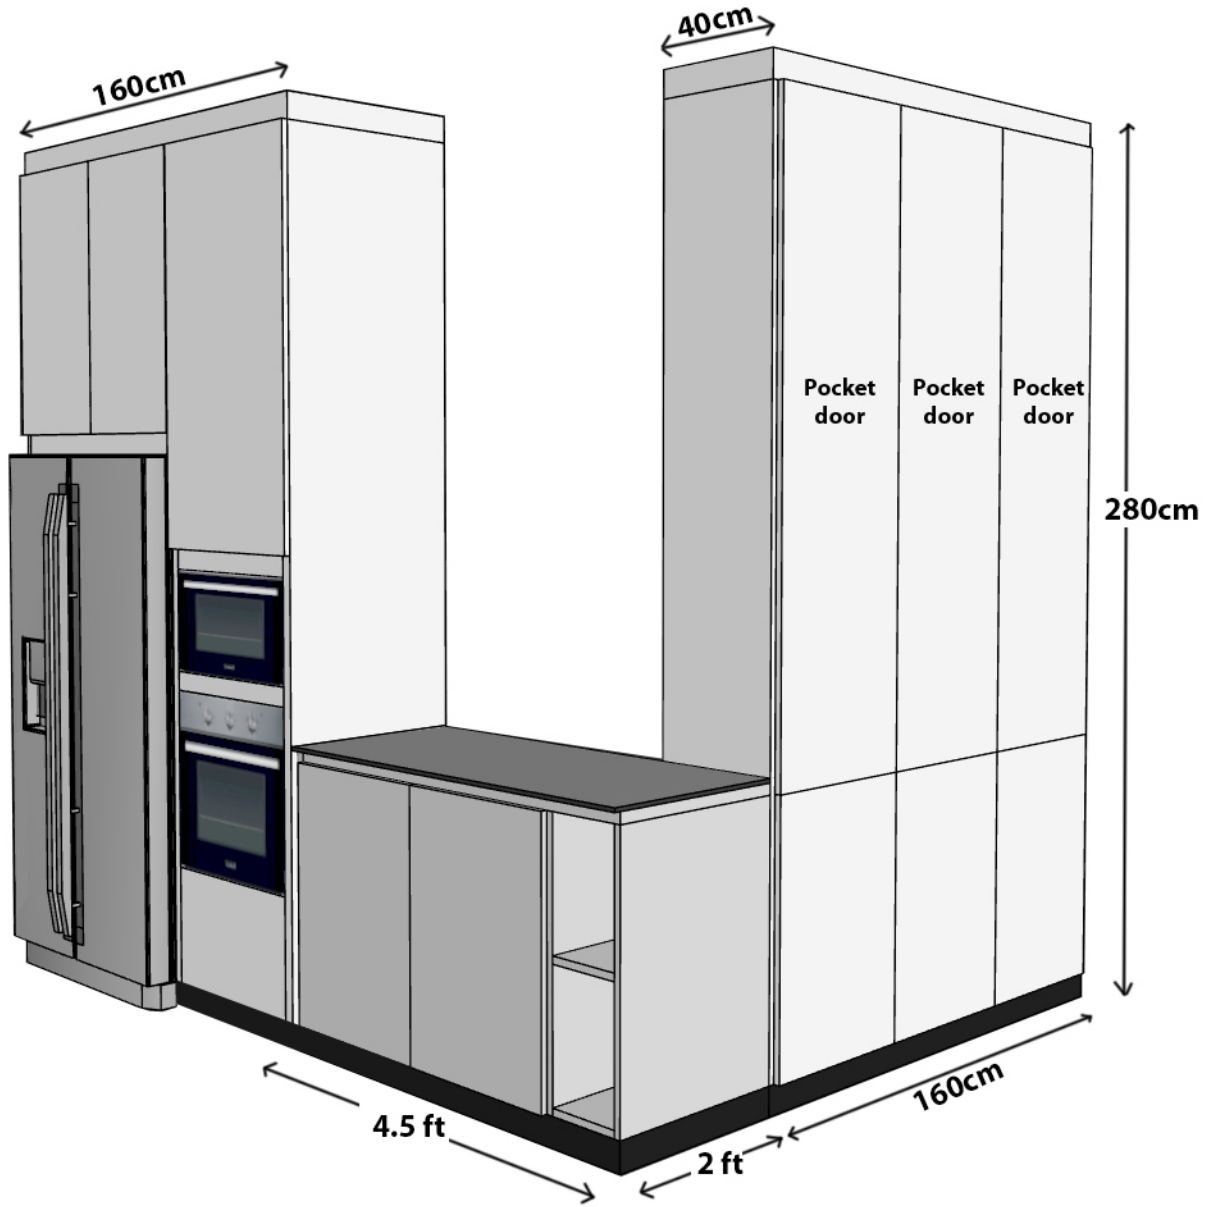

Kitchen - Island

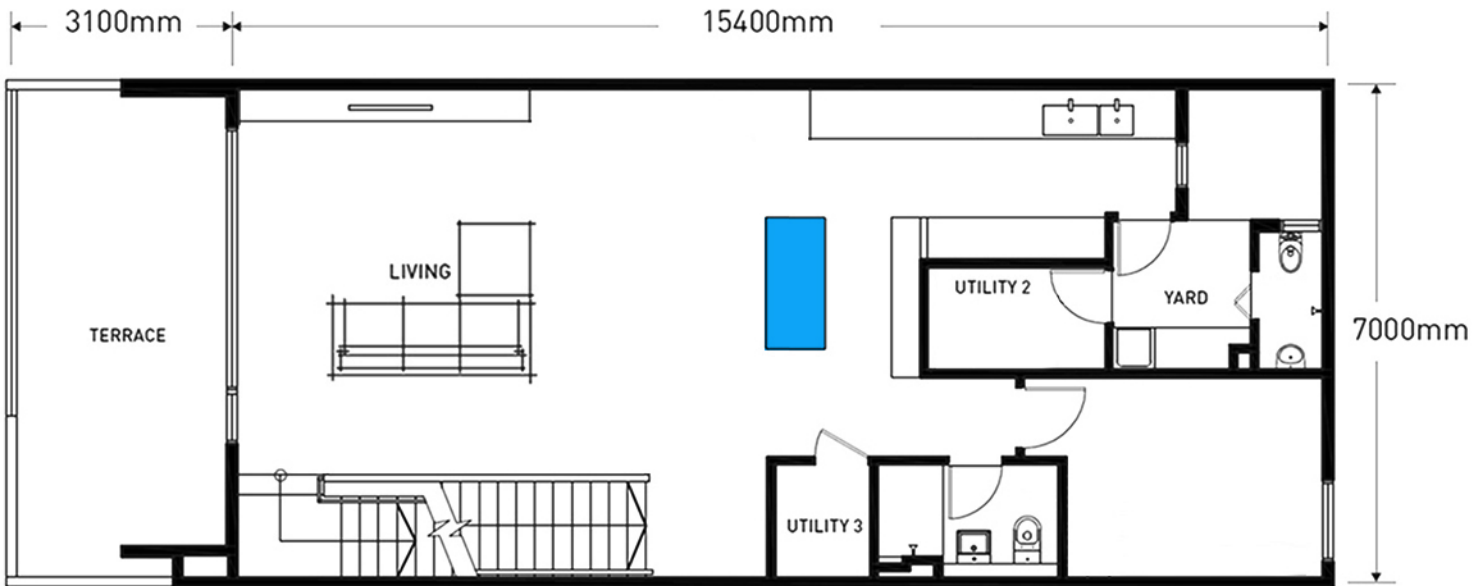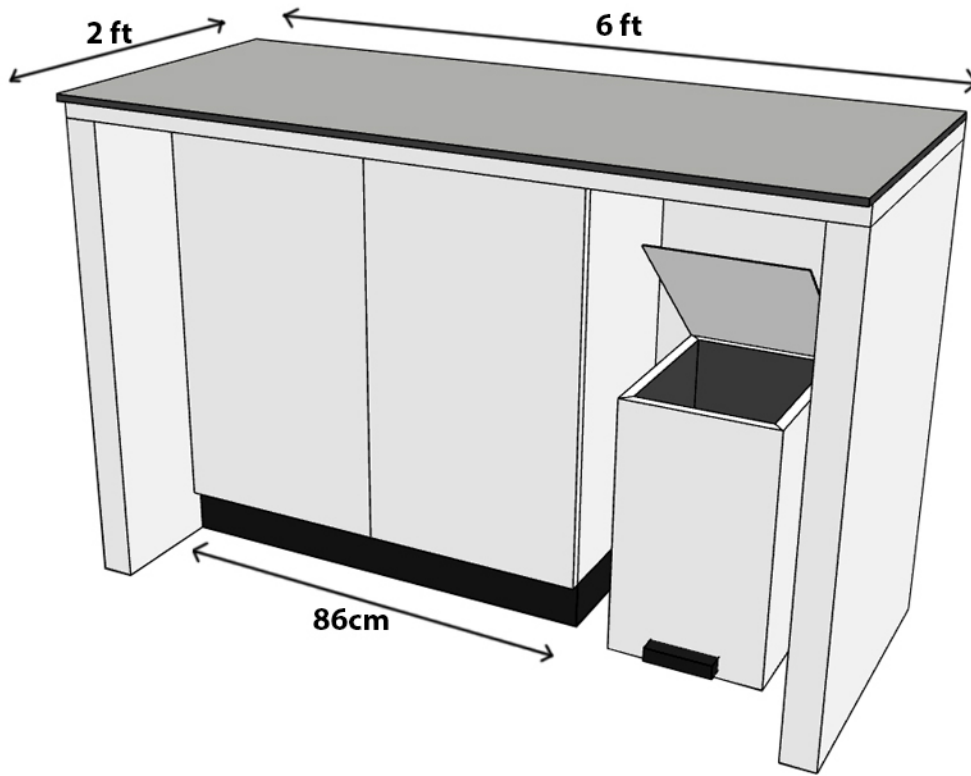

Working Room

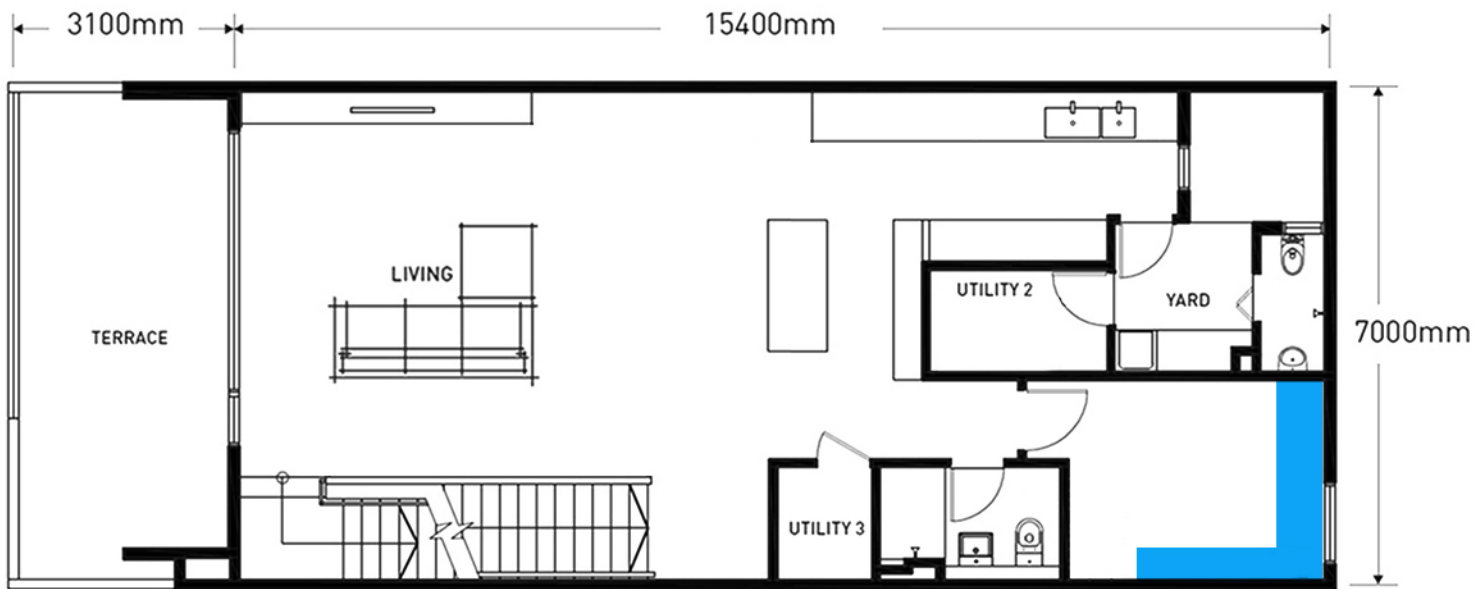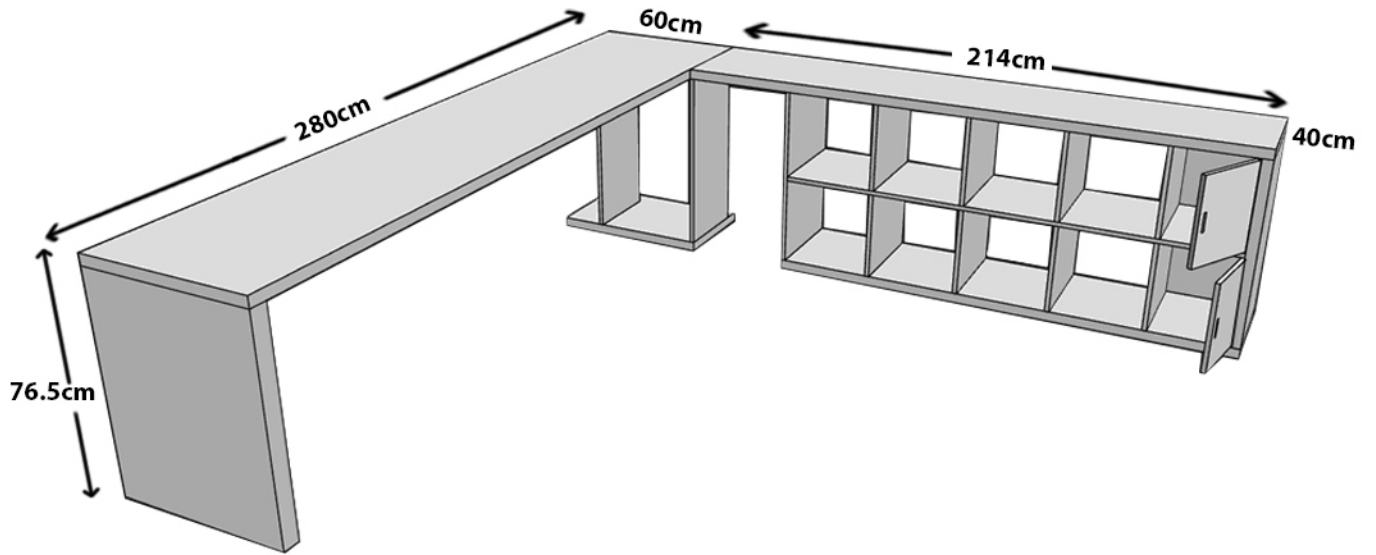

Child 2 Wardrobe

